



17 no. "Endurite" IBR profile a.c. roof sheets - cover width 14,950m

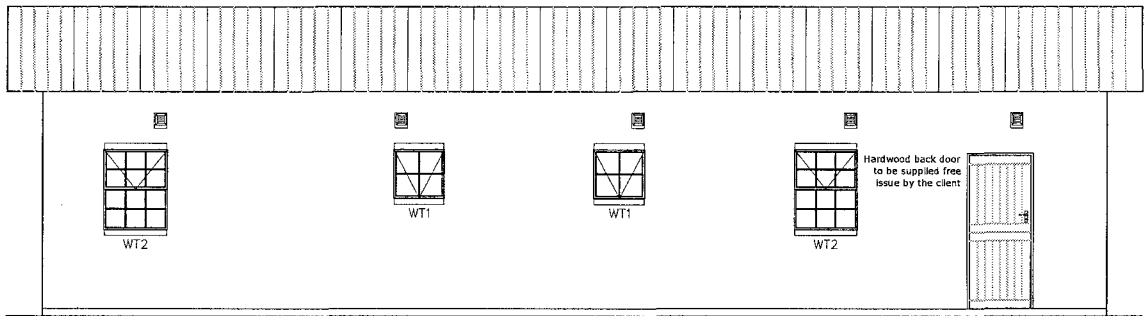


REAR ELEVATION

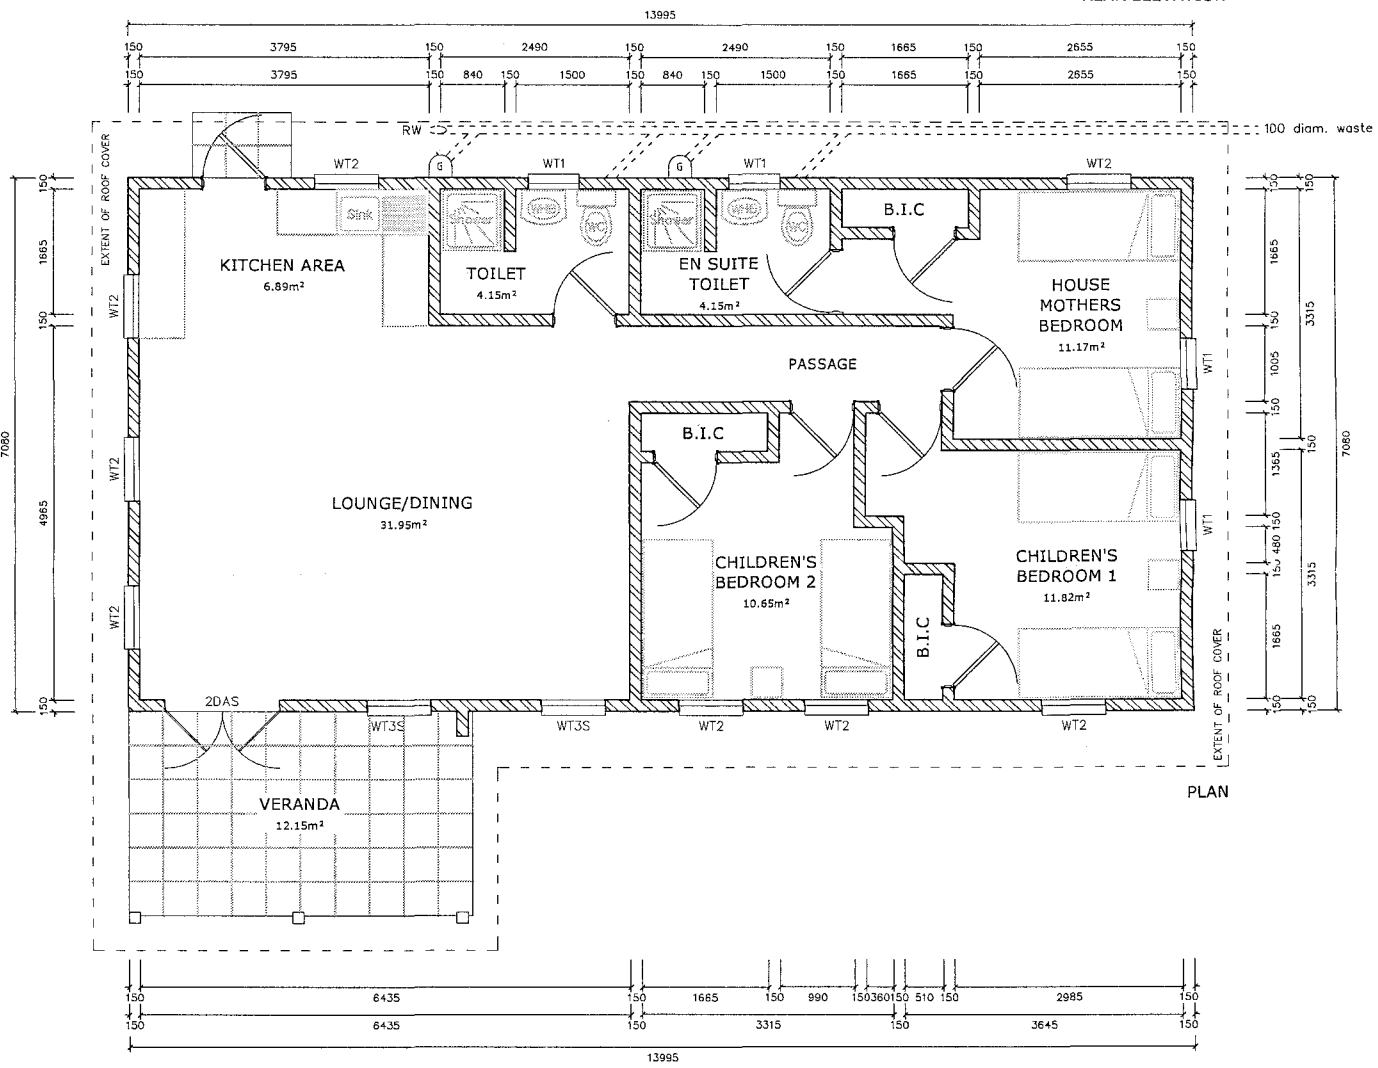


PLAN


17 no. "Endurite" IBR profile a.c. roof sheets - cover width 14,950m (6 no. sheets over veranda - cover width 5,300m)

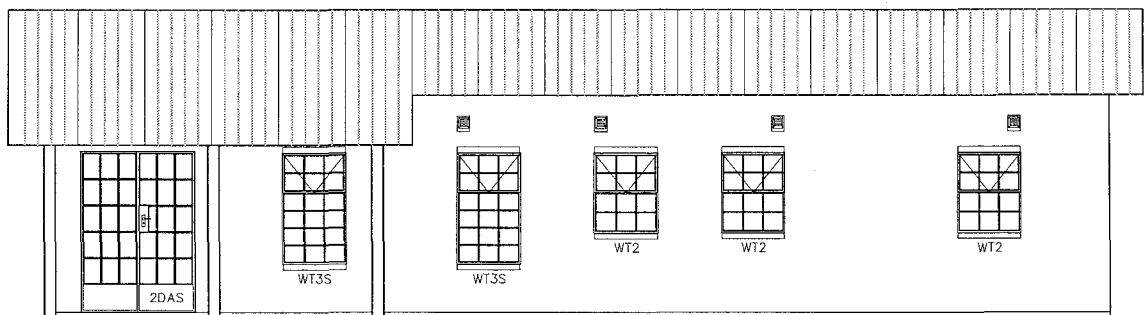


FRONT ELEVATION

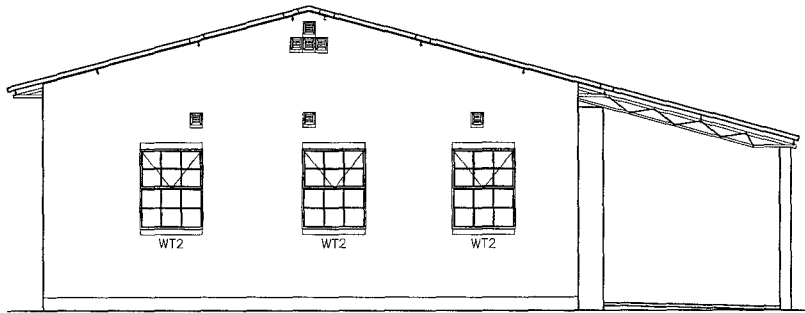

SIDE ELEVATION

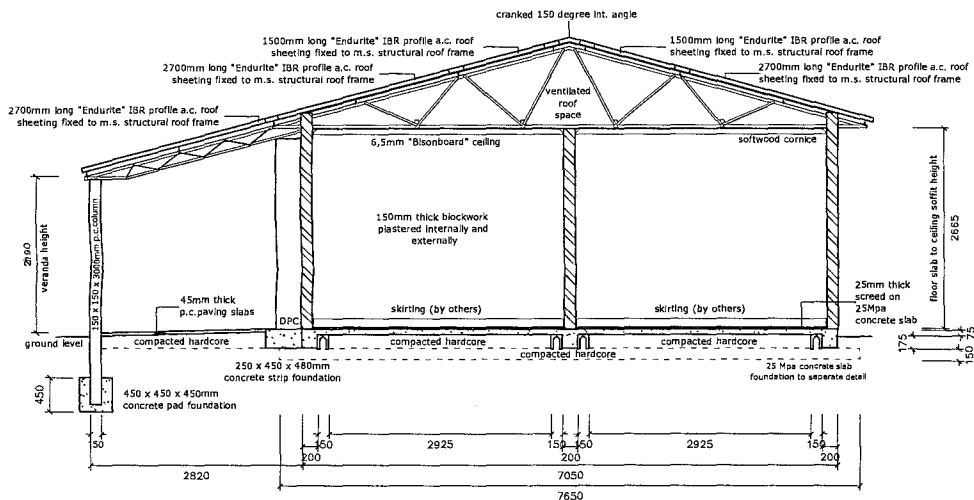

TYPICAL SECTION

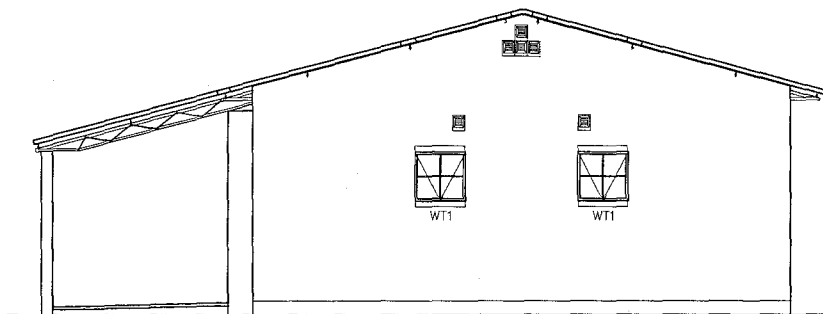

SIDE ELEVATION

Windows as per Data Sheet

- WT1 - 4 No.
- WT2 - 8 No.
- WT3S - 2 No.
- 2DAS - 1 No. (french door)

Notes;

Painting, plumbing and electrics by others.

Paving to run full length of the eaves two slabs wide.



MODULAR BUILDING

Kirkman Road, Tynwald
PO Box BE604, Belvedere
Harare

Telephone: +263 4 2916264/5
email: cpdurawall@gmail.com

System 150

JABULANI ORPANAGE

1 ELIZABELTH WINDSOR RD
MARLBOROUGH
HARARE

PROPOSED
99m² FAMILY UNIT

PLAN, ELEVATIONS &
SECTION

15th September 2009

Scale: 1:100

Drawing No.: 1871/B/FAM

Scale 1: 100 when plotted at A3